



01 **ROOF PLAN**
 SCALE: 1/4"=1'-0"

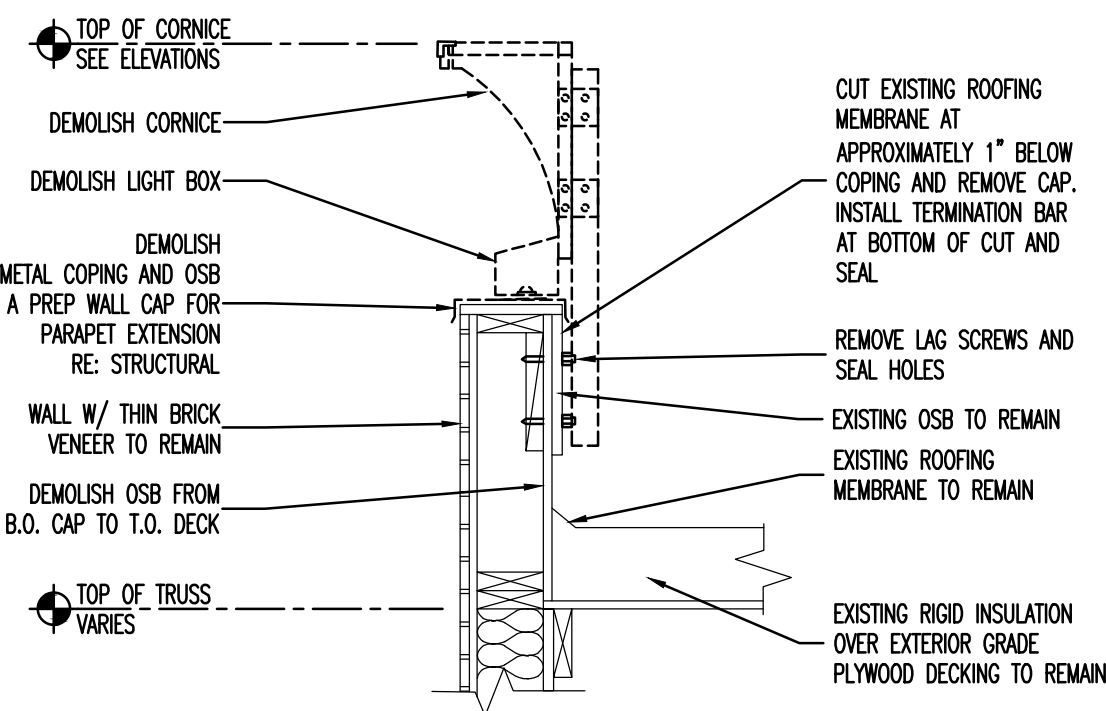

2 **PARAPET DEMO DETAIL**
 SCALE: 3/4"=1'-0"

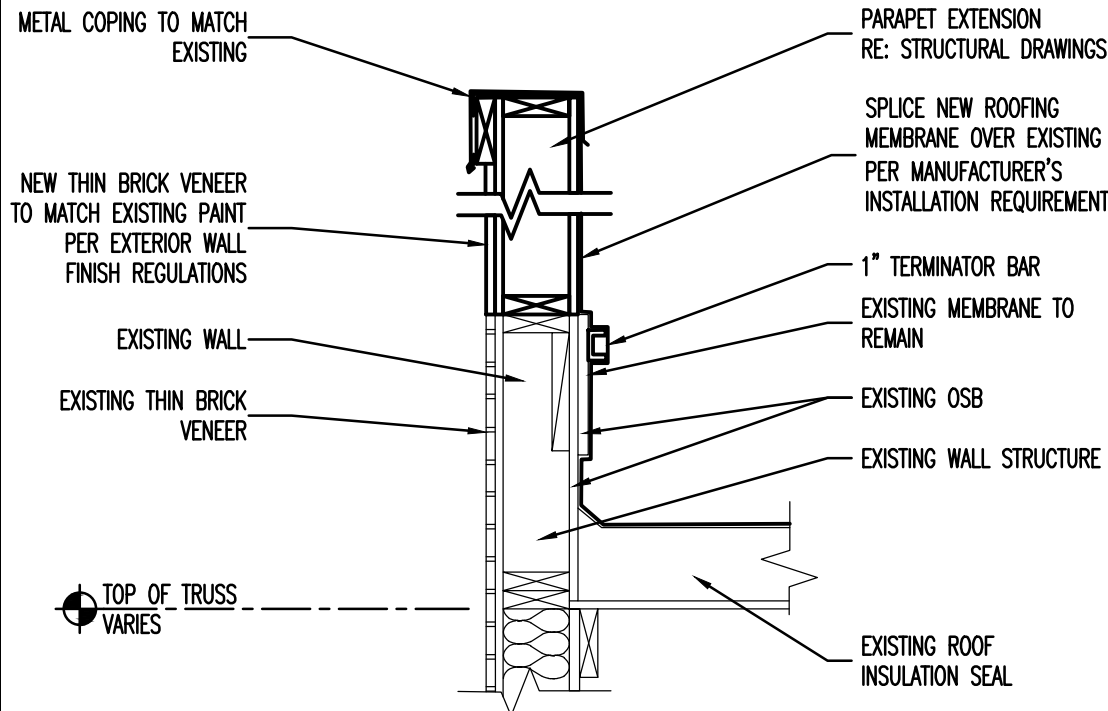

3 **PARAPET DETAIL**
 SCALE: 3/4"=1'-0"

GENERAL ROOF PLAN NOTES


1. PROVIDE CRICKETS TO MAINTAIN POSITIVE DRAINAGE TO ROOF DRAINS.
2. PAINT GAS PIPING AS FOLLOWS:
 - 2.1. PAINT YELLOW AT ROOF
 - 2.2. PAINT TO MATCH EXTERIOR WHEN EXPOSED TO PUBLIC VIEW.
3. MECHANICAL UNITS SHOWN ARE FOR REFERENCE ONLY. REFER TO MEP DRAWINGS.
4. ALL ROOF TOP EQUIPMENT MUST BE HIDDEN FROM PUBLIC VIEW BY THE HEIGHT OF THE PARAPET.
5. REFER TO MECHANICAL DRAWINGS FOR EXPOSED PIPING ON ROOF.

KEYED ROOF PLAN NOTES

- 1 NEW PARAPET.
- 2 EXISTING PARAPET TO REMAIN.
- 3 EXISTING MAKE-UP AIR UNIT TO BE ABANDONED. RE: MECHANICAL DRAWINGS.
- 4 NEW MAKE-UP AIR UNIT. RE: MECHANICAL DRAWINGS.
- 5 TRELLIS FOOTPRINT. PATCH AND REPAIR ROOF AS NEEDED.
- 6 EXISTING ROOF TO REMAIN. PATCH AND REPAIR AS NEEDED. ESPECIALLY AT TRELLIS REMOVED.
- 7 EXISTING ROOF DRAIN TO REMAIN.
- 8 EXISTING ROOF DRAIN OVERFLOW TO REMAIN.
- 9 SIGN OVER HEAD.
- 10 EXISTING ROOF ACCESS LADDER TO REMAIN.

ROOF PLAN LEGEND

- _____ EXISTING PARAPET TO REMAIN
 _____ NEW PARAPET
 ~~~~> EXISTING ROOF SLOPE TO REMAIN

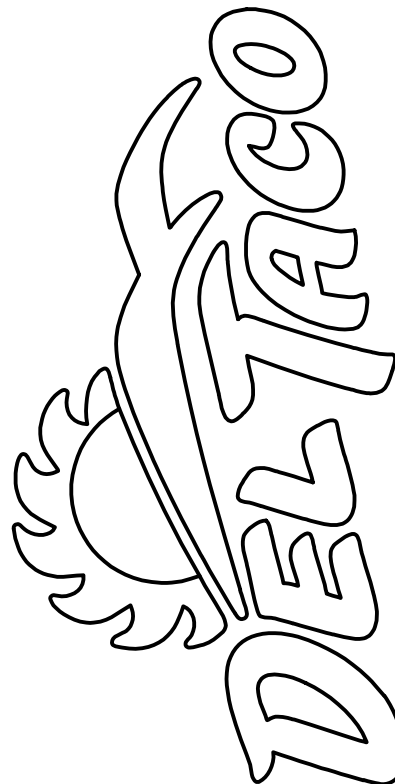

DO NOT SCALE DRAWINGS  
 CONTRACTOR TO VERIFY  
 ALL EXISTING CONDITIONS AND  
 DIMENSIONS-NOTIFY ARCHITECT  
 OF ANY DISCREPANCIES PRIOR  
 TO BEGINNING CONSTRUCTION



JULY 5TH, 2018  
 NO | REVISION

DEL TACO STORE # DT2017  
 4525 JIMMY LEE SMITH PARKWAY  
 HIRAM, GA 30141  
 PAULTON COUNTY  
 1ST PERMIT SUBMITTAL 06-18-18  
 1ST BID SUBMITTAL 07-06-18

PROJECT NUMBER  
**2180148**  
 SHEET NAME  
**ROOF PLAN**

SHEET NUMBER  
**A131**