


1 SECTION
3/4" = 1'-0"

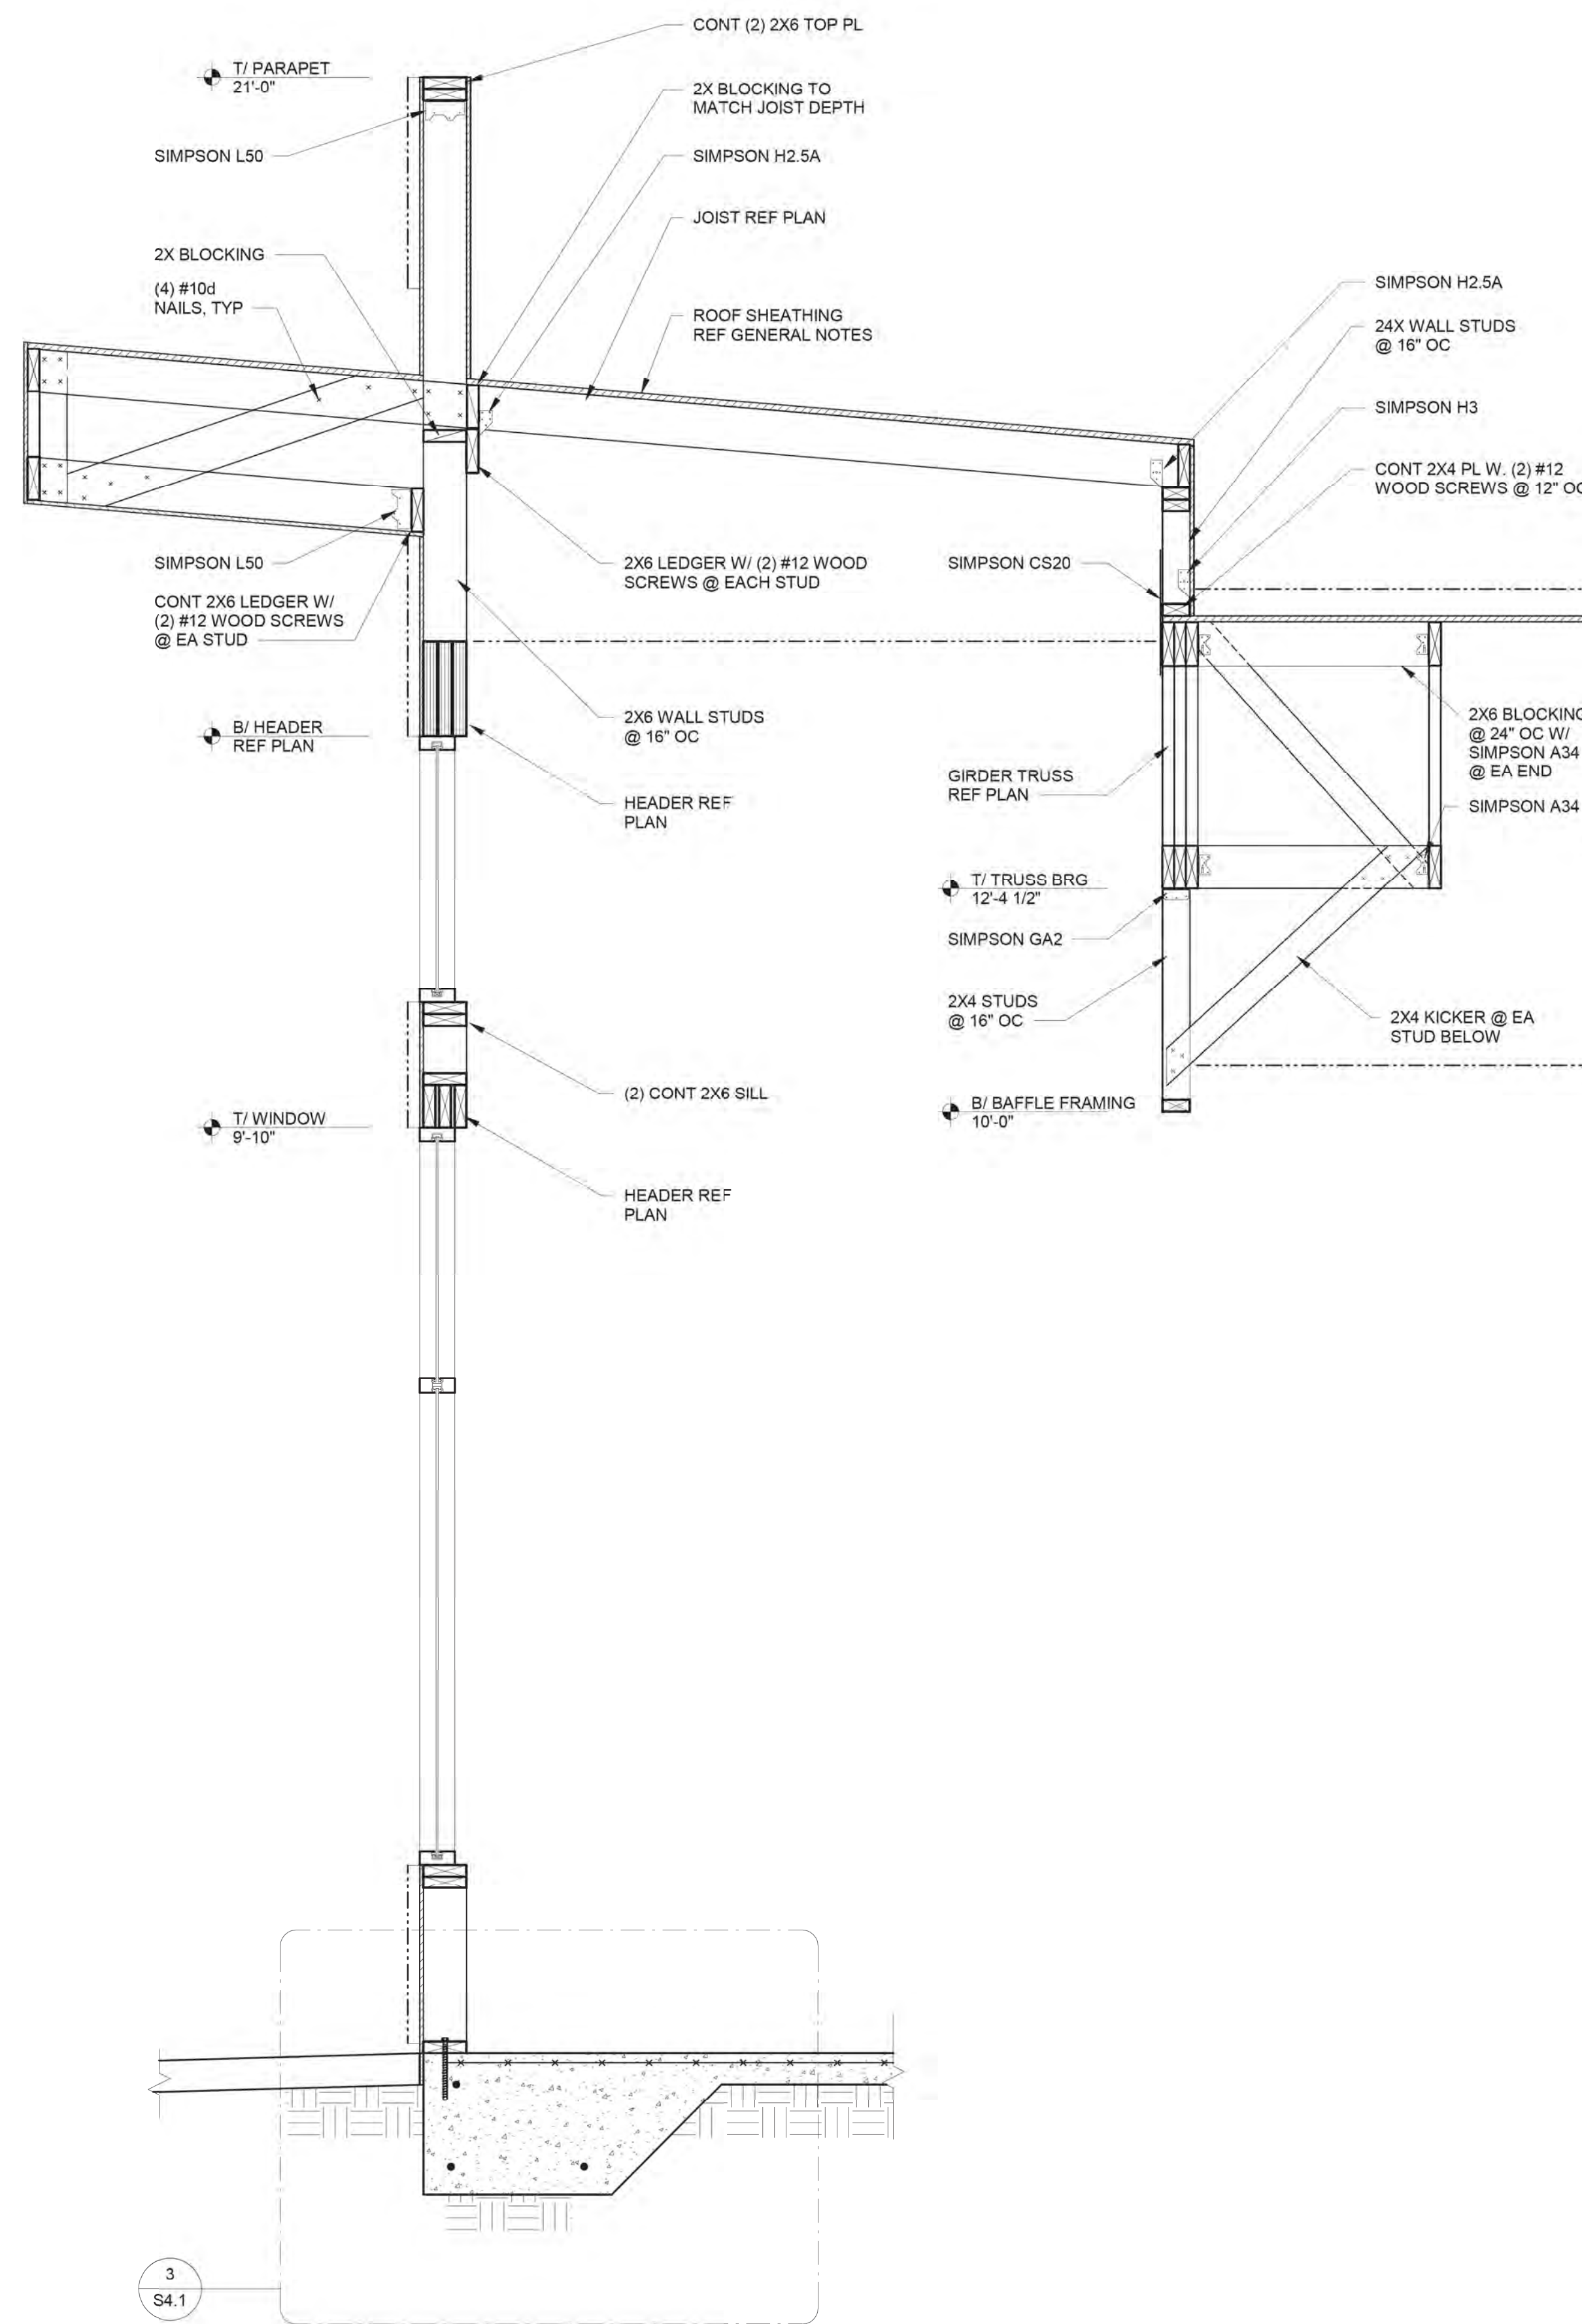

2 SECTION
3/4" = 1'-0"

BRITT, PETERS
AND
ASSOCIATES
INC.
consulting engineers
999 Waterside Drive
Suite 2202
Norfolk, VA 23510
(757) 965-5710
www.brittpeters.com
BPA Project # 211053
NC COA - 1088

MRD
national
restaurant
designers
ARCHITECTS & ENGINEERS
3005 Carrington Mill Blvd Ste. 150 Morrisville, NC 27560
ph: 919 544 7251 fax: 919 544 9399
A Division of LMHT Associates



PROJECT: **HIGHWAY 55**
3.0 PROTOTYPE
1424 CURTIS BRIDGE ROAD
WILKESBORO, NC 28697
DRAWING: SECTIONS

Revisions

REVISION DATE

PROJECT DATE
12/08/2021

Drawn by
AS

Checked by
SDH

Sheet No.

S3.2