




01 NON LOAD BEARING PARTITION
SCALE: 3/4"=1'-0"

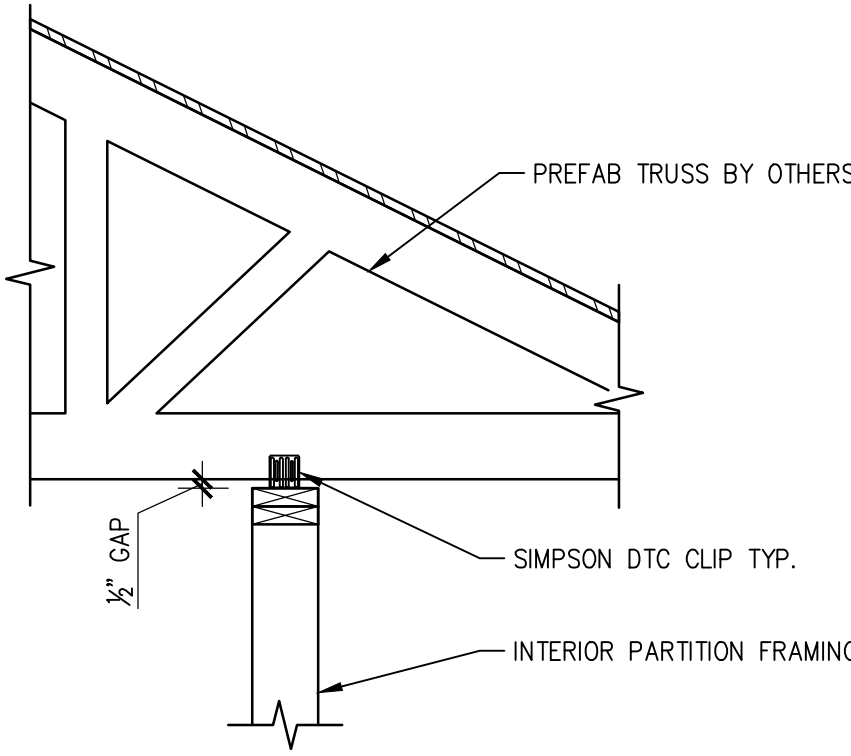

02 NON LOAD BEARING PARTITION
SCALE: 3/4"=1'-0"

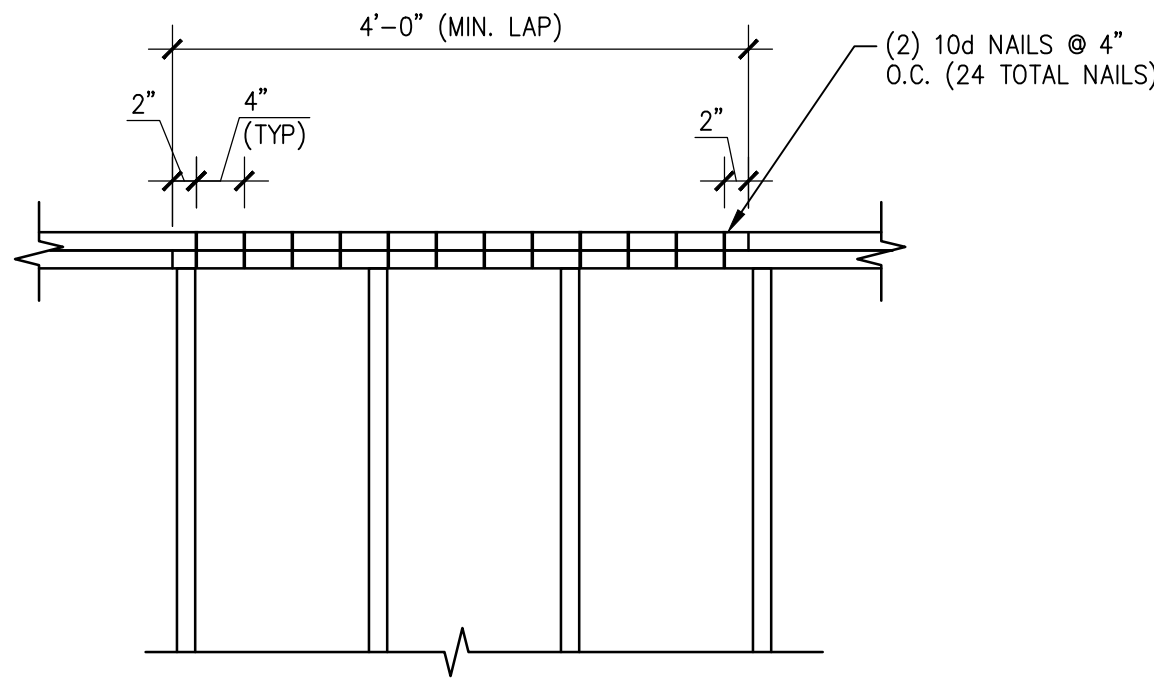

03 TYP. BEARING PLATE SPLICE
SCALE: 3/4"=1'-0"

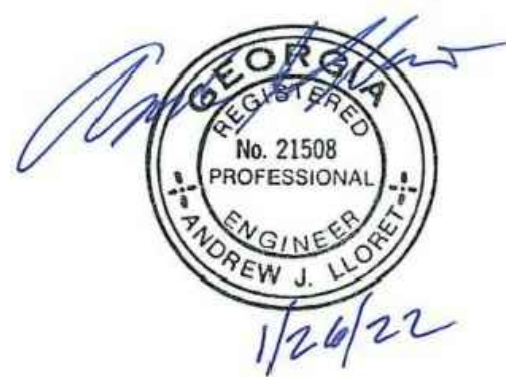

Ronald R. Roberts
Associates, Inc.
Consulting Engineers
2946 N. Stemmons Freeway
Dallas, Texas 75247-6103
Phone: (214) 637-6299
www.rara.net



STRICKLAND BROTHERS
TBD HWY 53
DAWSONVILLE, GA 30534

Revisions:

File Name: 22047
Project No: 22047
Date: 01/19/22
Drawn By: SM
Checked By: CB

SHEET

S3.1

FRAMING
DETAILS