

PLUMBING									ELECTRICAL						DESCRIPTION								
		DS INDIRECT CONNECTION TO FLOOR SINK									D DIRECT CONNECTION						O OWNER(PANDA EXPRESS, INC.)			S SERVING AREA			
		D DIRECT CONNECTION									C CONVENMENT COUTLET						OC CONTRACTOR			K KITCHEN			
		RH ROUGH IN HEIGHT (TO CENTER OF CONNECTION)									FSD FLOOR STUB OUT						EC ELECTRICAL CONTRACTOR			(E) EXISTING			
											DC DROPPED CORD						KEC KITCHEN EQUIPMENT COMPANY						
SUPPLY BY	GAS	WASTE		COLD WATER		HOT WATER		CONNECTION		LOAD	PHASE	H.P.	VOLTS	REMARKS	DIMENSIONS W x D x H (ø x H)	MANUFACTURE	MODEL #	EQUIPMENT	NO.				
K BTU	R.I.H.	SIZE	TYPE	SIZE	R.I.H.	SIZE	R.I.H.	SIZE	R.L.H.	TYPE	WATT												
O														SEE DETAIL	SEE PLAN	KEC	CUSTOM	HOT WELLS COUNTER SERVICE	1B				
O														SEE DETAIL	SEE PLAN	KEC	CUSTOM	SNEEZ GUARD	1B2				
O										D	475W	1	120	3 HEATING ELEMENTS 40.375" X 4.25" X 2.375"	GENERAL		43" RADIANT TOP HEATER	1S2B2					
O										D	625W	1	120	4 HEATING ELEMENTS 55.375" X 4.25" X 2.825"	GENERAL		36" RADIANT TOP HEATER (2)	1S2B2					
O										D	475W	1	120	3 HEATING ELEMENTS 42 1/8"x4.25"x 5/8"	GENERAL		48" RADIANT TOP HEATER (2)	1S2A2					
O										D	15A	1	120	SEE DETAIL	SEE PLAN	KEC	CUSTOM	CASHER & BEVERAGE COUNTER	2Q				
O										C	650W	1	120	INDUCTION WARMER	15 3/4" DIA	I/O CONTROLS CORP	ABC-085-14	INDUCTION WELL- 17QT	3F				
O										C	650W	1	120	INDUCTION WARMER	12 1/8" DIA	I/O CONTROLS CORP	ABC-085-10	INDUCTION WELL- 11QT	3G				
O										C	9.3A	1	120	M/A/D DISPENSER	30"x30"x35"	CORNELIUS	DC-255	BEVERAGE DISPENSER	4AB				
O										C	7.2A	1	120	ON S/S SHELF	15"x11"x16" 40"x18" 42"	WEILBUIT WEILBUIT ESPRESSO	15-2172 15-2903-JP PER MFC	BOOSTER SODA RACK CO2 TANK	4B 4C 4D-S				
O																CO2Meter.com	BAD-0102-6	CO2 MONITOR & DISPLAY	4D-S				
O																WALL MOUNT	8'x2 3/8"x23 5/8"	UN WATER FILTRATION	BEV190-56164-01	WATER FILTER	4F		
O																		36" COLD PAN	5C				
O																		S/S COUNTER WITH SINK	6B				
O										24"								HOT WELLS COUNTER-DRAW THRU	6F				
O										24"								CASHER & BEVERAGE COUNTER-DT	6B				
O										24"	C	14.8A	1	120	NEMA 5 PLUG	11" X 22" X 34"	BUNN	TB3	ICED TEA BREWER (2)	9D			
O										84"	C	1.1A	1	120	---	22" X 14" X 26.5"	MAINTOWOC	BS-(0894YC	800 LBS. ICE MACHINE	10J			
O										16"	D	11.8A	1	208/230	ON ROOF	34"X 24.13"X 25.75"	MAINTOWOC	CVD-0875	REMOTE CONDENSER	10J-S			
O													1	115	FREE STANDING	34" X 22" X 44"	MAINTOWOC	YTD6ZDA	CUBER HALF DICE CUBE	10L			
O													1	---	ABOVE ICE MACHINE	24"X 17.5"X 21.5"	MAINTOWOC	D420	STORAGE BIN	10L-S			

															KITCHEN EQUIPMENT				
0	450	10"	1-1/2"	FS	2"	10"	1/2"						SEE DETAIL	93"x42"	KEC	CUSTOM	85" CHINESE RANGE (L)	20A	
0	190	10"	1"	FS	2"	10"	1/2"						SEE DETAIL	42"x42"	KEC	CUSTOM	42" CHINESE RANGE	20B	
0	122 EA	14"	1 1/2"					24"	C	-	1	120		47'x1'-1/2'x51-5/8'	FRAMSTAR	MU45-FPP3456	CRYER	21C	
0	54	10"	3/4"					36"	C	17.3A	1	208		24'X31.5'X15.2"	VULCAN	MS242-C0100P	24" GAS GRIDDLE	23E	
0								24"	C	14.8A	1	120	NEMA 5	10.4'X22.9"	VULCAN	VMCS-101	12" ELECTRIC GRIDDLE TOP	24A	
0	34.6	10" & 3"	3/4"					24"	C	9A	1	1/2	115	19.9'X34.5'X41.3"	WINSTON	H44005	RICE HOLDING CABINET	24H	
0								130"	D	2.0AWPS	1	1.5	120/208	24"x19"x17"	PANTIN	GC-6100(N)	RICE COOKER	25A	
0								130"	D	312W/2	1	1.5	208		60'X33'X36"	RANDELL	9205F-280	60" WORKTOP FREEZER	30L
0								130"	D	FREEZER FAN COIL UNIT POWERED FROM CONDENSER UNIT					SEE PLAN	KEC	CUSTOM	WALK-IN COOLER COND.	31-S
0								D	10.0A	1	1.5	208			SEE PLAN	KEC	CUSTOM	WALK-IN FREEZER	32
0								D	50A	1	1.5	120			SEE PLAN	KEC	CUSTOM	WALK-IN COOLER UNIT	32-S
0								D/D/D	150A	1/2	120	SELF CONTAINED	84'X33'X35"	RANDELL	9050K-WMPR2-N5B	84" REF. PREP. TABLE	32-87		
0								24"	C	9A	1	1/3	120	SELF CONTAINED	84'X33'X35"	RANDELL	9030K-7	84" REF. PREP. TABLE	33
0								48"	C	1.52 KW	1	2	208	108'X36"	YES	CUSTOM (10'-80')	108" S.S. SH. CAB.	40A	
0								48"	C	1.52 KW	1	2	208	26'X33'X36"	ELECTROLUX	727655	THAWING CABINET	40T	
0								48"	C	1.52 KW	1	2	208	26'X33'X36"	YES	CUSTOM (42'-16')	42" VEGETABLE SINK (L)	41	
0								48"	C	1.52 KW	1	2	208	42"X30"	KEC	CUSTOM (VS-42)	42" VEGETABLE SINK (L)	41C	
0								18GA POLISHED (WALL MTD. @ 59" AFF.)					SEE PLAN	PANDA WAREHOUSE	CUSTOM (NSF)	120 S.S. WALL MTD. SHELF	43A		
0								18GA POLISHED (WALL MTD. @ 71" AFF.)					SEE PLAN	PANDA WAREHOUSE	CUSTOM (NSF)	160 S.S. WALL MTD. SHELF	43B		
0								4 SHELVES MTD. @ 8" AFF., 26" AFF., 54" AFF., 72" AFF.					SEE PLAN	GOLD BOND	ISS	180" WIRE SHELVES	44A		
0								UNDER CABINET SHELVES WITH CASTER MTD. @ 8" AFF., 20" AFF.					SEE PLAN	GOLD BOND	ISS	SHORT 180" WIRE SHELVES	44A-U		
0								4 SHELVES MTD. @ 36" AFF., 48" AFF., 60" AFF., 72" AFF.					SEE PLAN	GOLD BOND	ISS	240" WIRE SHELVES	44A-U		
0								UNDER CABINET SHELVES MTD. @ 8" AFF., 14" AFF.					SEE PLAN	GOLD BOND	ISS	SHORT 240" WIRE SHELVES	44C-U		
0													24"x 30" x 24"	KEC	CUSTOM	S.S. RICE COOKER STAND	46A		
0													22"x 20" x 34.06"	KEC	CUSTOM	RICE WARMER STAND	46B		
0													36 1/2"x 33" x 26"	KEC	CUSTOM	S.S. GRILL STAND	48K		
0													18"x 33" x 30"	KEC	CUSTOM	STAND	48N		
0								50"	C	10A	1	1	120	9 1/8"X16 1/2"X15 1/8"X3 1/4"	ELECTROLUX	100-15504	100" DISHWASHER	50N	
0								24"	C	55A	1	4	208	32'X37'X68"	HOBART	PM105R	DISHWASHER	700A	
0								FS	FS	14"	4			14'X14'X21"	HOBART	WS-40	WATER SOFTENER	700D	


SMALL EQUIPMENT																			
O				2"	24"	1/2"	24"	1/2"						W/TOWEL & SOAP ON S.S. COUNTER	14 1/4"x18 1/2" 7" Ø	CSW WELDON	HS-1615NAP	HAND SINK	45A
O								24"	DC	105W	1		208				WRS-1088B	RICE WARMER	54A
O				84"					DC	1800W	1		120	1/2"x12"x5/8"x22 9/16"	SHARP		R-CD1800M	MICROWAVE	55A
BY G.C.														AS REQUIRED BY LOCAL FIRE DEPT., CHECK LOCATION WITH PROJECT MANAGER				FIRE EXTINGUISHER	56
O														SEE DETAIL			SAW-17500TBK	PAPER TOWEL DISPENSER	60D
O														WALL MOUNT	12"x20"x77"	CSW	5-DOOR	LOCKER (2)	61B
O															20"x20"x23"	TIDEL	CUSTOM	SMART SAFE	62B

[illegible]

															MEP EQUIPMENT									
O															SEE MECH. DWG.	SEE PLAN	CAPTIVE AIR	CUSTOM	EXHAUST HOOD	M1				
O															SEE MECH. DWG.	SEE PLAN	CAPTIVE AIR	CUSTOM	HOOD CONTROL PANEL	M4				
O															SEE MECH. DWG.	SEE PLAN	CAPTIVE AIR		FIRE SUPPRESSION SYSTEM	M5				
BY G.C.															SEE MECH/ELEC DWG	SEE PLAN			RECESSED ANSUL PULL BOX	M6				
O															SEE MECH/ELEC DWG	42" x 10 5/8"	MARS	STD242-1U	BACK DOOR AIR CURTAIN	M8a				
O															SEE MECH/ELEC DWG	36" x 10 5/8"	MARS	STD236-1U	D.T. DOOR AIR CURTAIN	M8b				
BY G.C.															SEE ELEC. DWG	25X 9" X 10 3/8"	QUIK-SERV	CF-25 NON-HEATED	DT WINDOW AIR CURTAIN	M9a				
BY G.C.														120 & 208	SEE ELEC. DWG	25X 9" X 14 3/8"	QUIK-SERV	CHF-25 HEATED	REGIONAL APPLICATION EITHER OR, NOT BOTH	M9b				
BY G.C.															SEE ELEC. DWG	47.5X 59.5"	QUIK-SERV	SST-4860E	DT WINDOW	M10				
BY G.C.						3"	36"	-	36"	-					FLOOR TYPE	24" x 24" x 13"	PHONO: 1800-887-9999	SE2424FM	STAINLESS STEEL MOP SINK	P1				
BY G.C.															SEE PLUMBING DWG	39" x 29.75" x 13"	RINNAI	MT0-00247	GAS TANKLESS WATER HEATER	P3 (2)				
O															REF ELEC C	50W	1	120	HYPERACTIVE	HYPERACTIVE TIMER SYS	94-1A			
O															SEE PLAN	15" x 13"		DELL (17" COLOR)	LCD MONITOR-MANAGER	94-2E				
O															REF ELEC C	50W	1	120	HME	HME INTERCOM SYS	94-3-1			
O															SEE PLAN	15"		POSIFLEX	LCD DT MONITOR	94-W				
O															REF ELEC C	50W	1	120	TOSHIBA (TIME LAPSE)	SECURITY VCR	95-4-5C			
O															98"	C	50W	1	120	SEE ELEC. DWG	15" x 13"	SECURITY MONITORS	95-4-5C	
O															REF ELEC C	100W	1	120	IN S.S. COUNTER	SEE PLAN	MUSIC EQUIPMENT	95-5		
BY G.C.															SEE ELEC. DWG					ELECTRICAL PANEL	E7			

																				SIGNAGE			
O																	REF. INT. ELYS	LSI	CUSTOM	MENU BOARD			
O																	8F-POWER COAT "06125 SILVER"	FAQ		COMMUNITY BOARD			
O																	REF ELY C	130W	1	120	16	55WS05B-8	LOC DISPLAY MONITOR

* REFERENCE SHEET A-109 FOR FURNITURE CORE DRILL DIMENSIONS

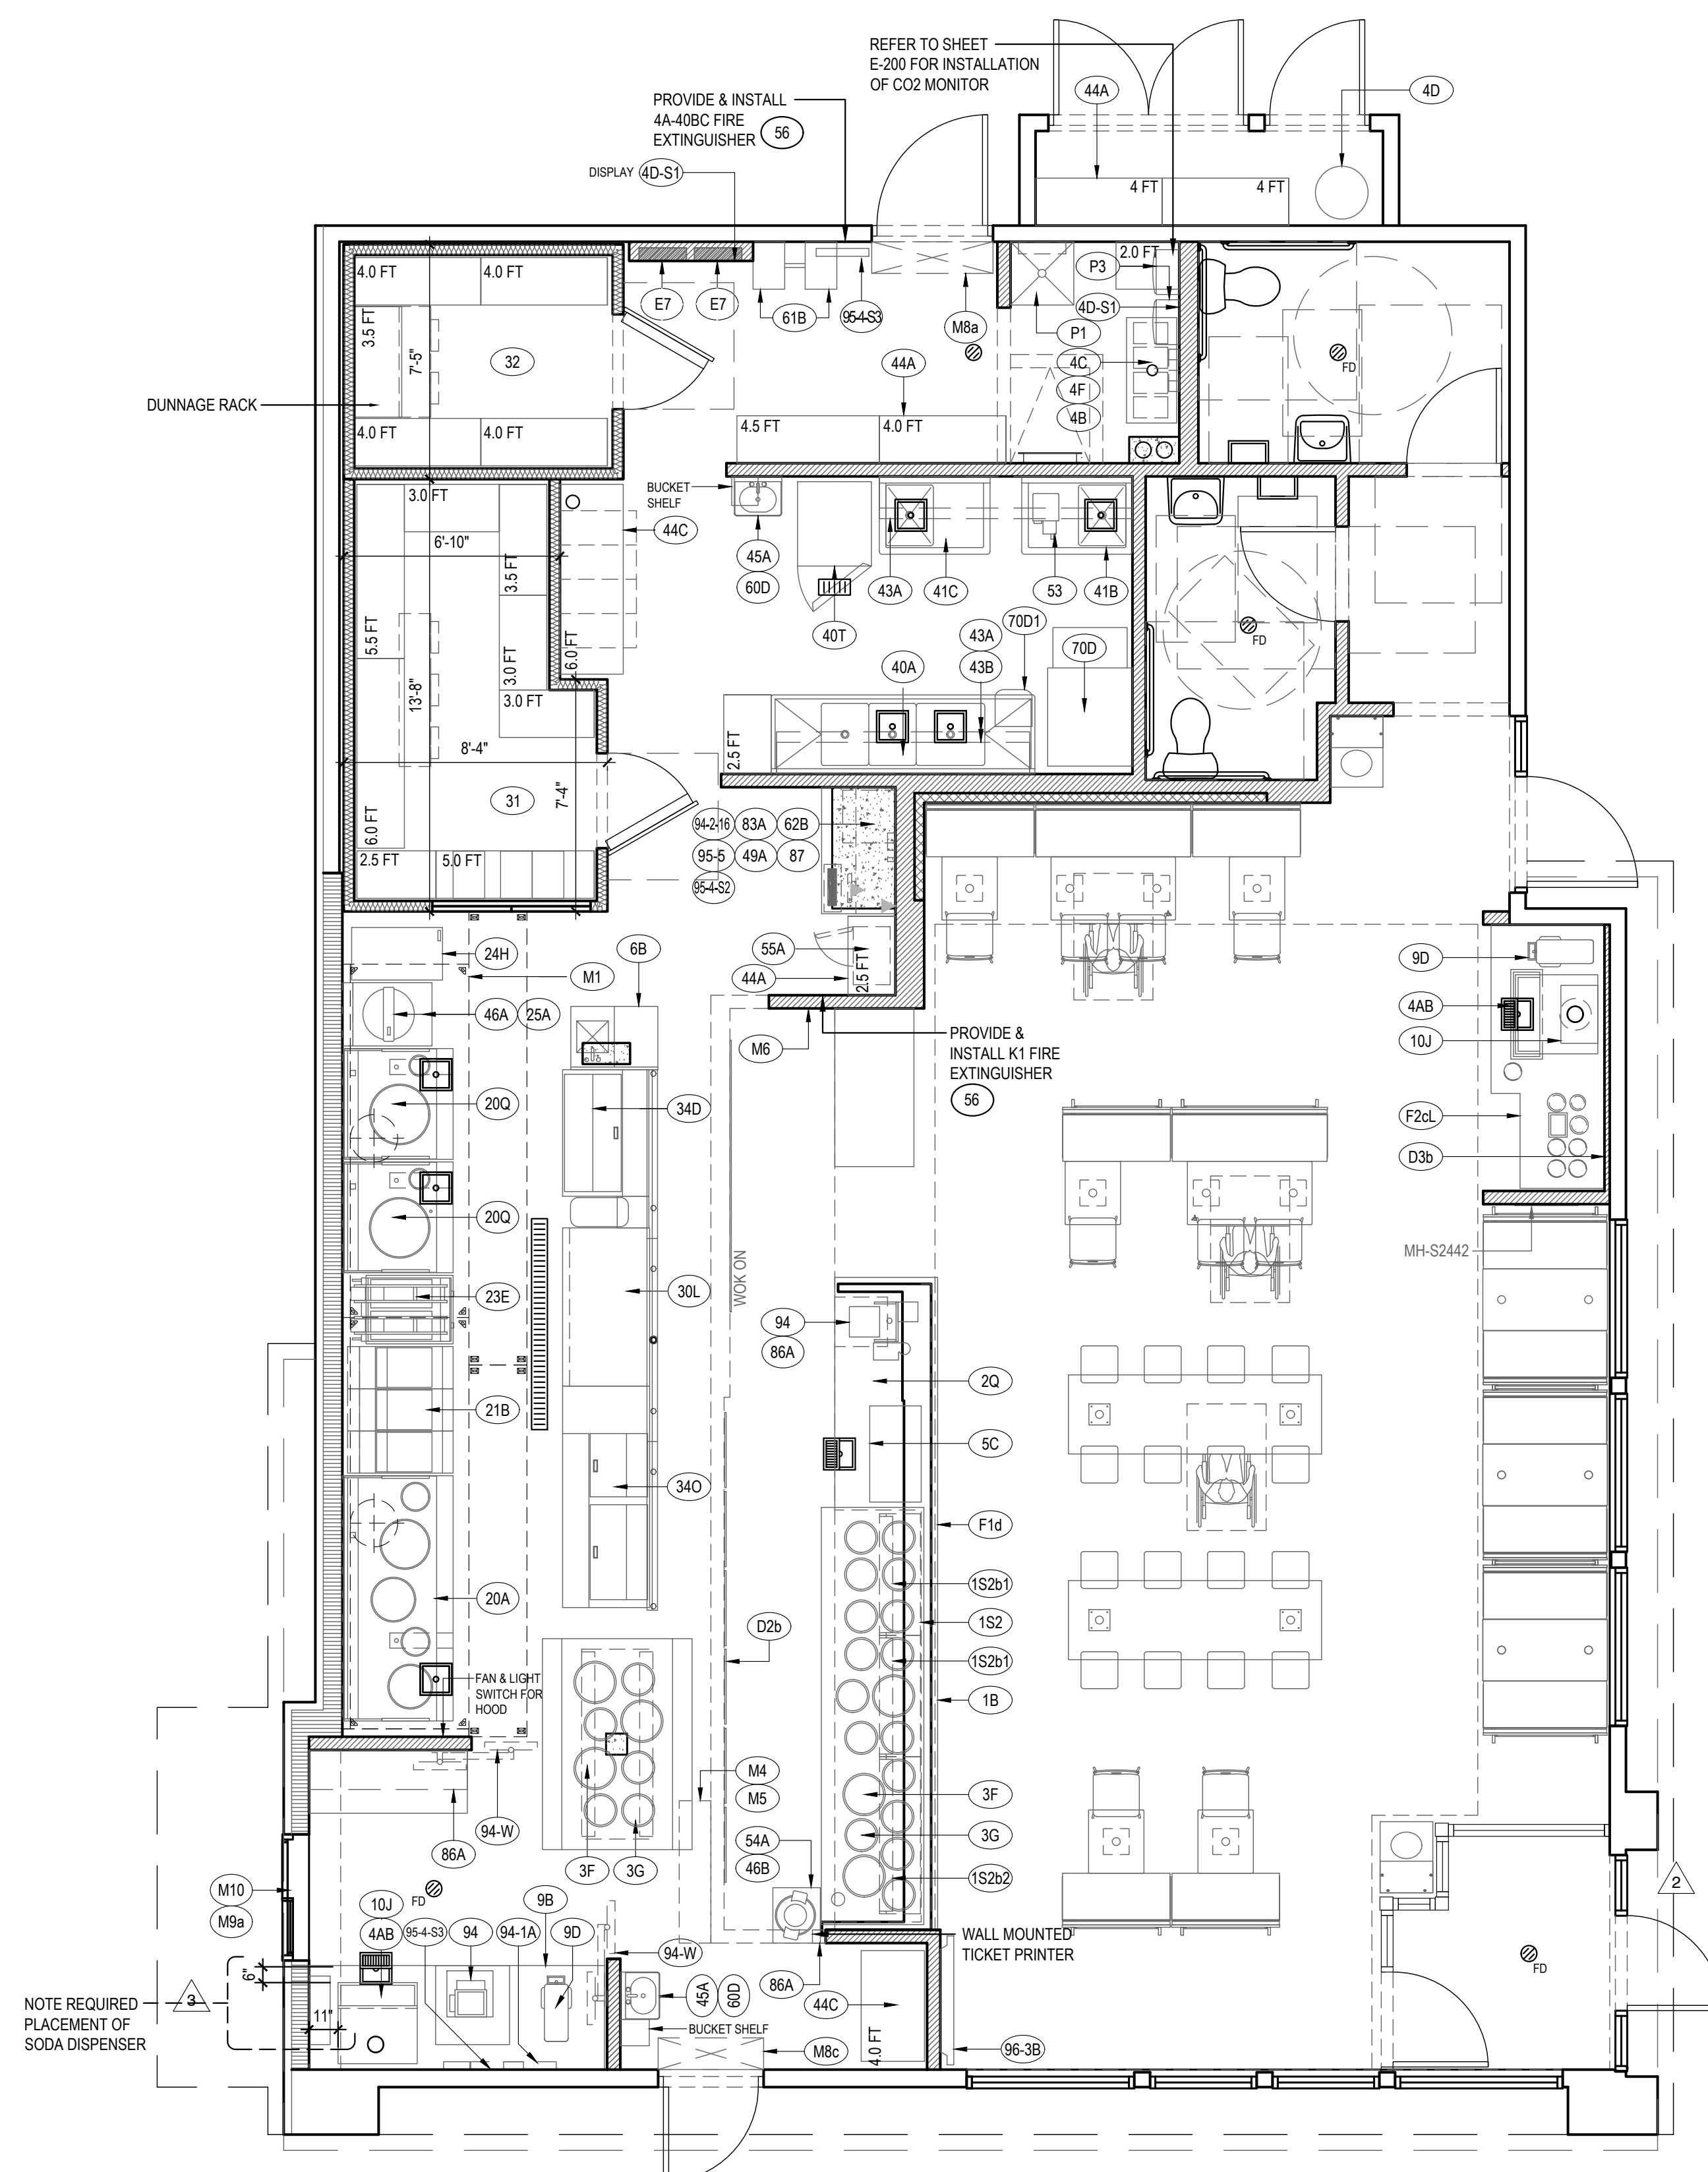

KITCHEN PLAN (WITH VESTIBULE)	1
-------------------------------	---

Scale= 1/4" = 1'-0" A-101



PANDA EXPRESS, INC.
1683 Walnut Grove Ave.
Rosemead, California
91770
Telephone: 626.799.9898
Facsimile: 626.372.8288


All ideas, designs, arrangement and plans indicated or represented by this drawing are the property of Panda Express Inc. and were created for use on this specific project. None of these ideas, designs, arrangements or plans may be used by or disclosed to any person, firm, or corporation without the written permission of Panda Express Inc.

REVISIONS:		
2	SOLUTION F.2	09-30-21
3	OWNER REVISIONS	01-27-22


ISSUE DATE:		
	ISSUE FOR PERMIT	01-29-21
	ISSUE FOR BID	04-30-21
	ISSUE FOR BID 2	11-02-21
	ISSUE FOR BID (DT)	02-04-22

DRAWN BY: AF

PANDA PROJECT #: D8164
PANDA STORE #: -
ARCH PROJECT #: 261-321

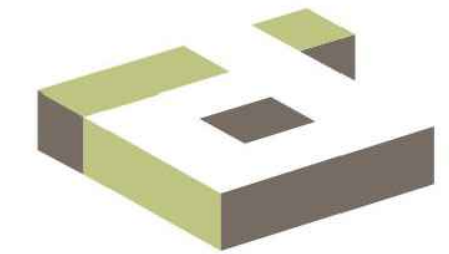

idGROUP

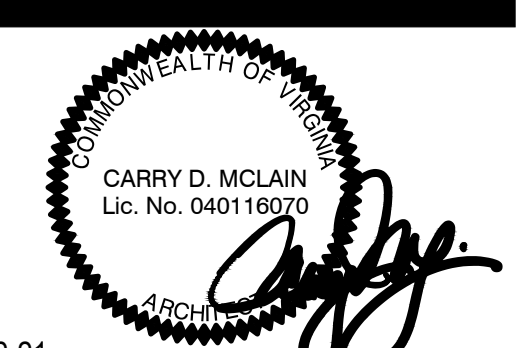

11-02-21

PANDA EXPRESS

TRUE WARM & WELCOME
JEFFERSON AVE. & MORRIS DR.
NEWPORT NEWS, VA 23605

A-101

KITCHEN PLAN

TRUE WARM & WELCOME 2300 R6

* REFERENCE SHEET A-109 FOR FURNITURE CORE DRILL DIMENSIONS