

RECORD OF SURVEY NO. 36-159

SHEET 1 OF 1

IN THE INCORPORATED TOWN OF MAMMOTH LAKES, COUNTY OF MONO, STATE OF CALIFORNIA
BEING A PORTION OF THE NORTHWEST QUARTER OF SECTION 34, AND THE SOUTHWEST QUARTER OF SECTION 27,
TOWNSHIP 3 SOUTH, RANGE 27 EAST, MOUNT DIABLO BASE AND MERIDIAN.



RECORDER'S STATEMENT:

INSTRUMENT NO. : 2008005809
FEE : \$ 8.00

FILED THIS 17th DAY OF DECEMBER 2008
AT 3:15 P.M. IN BOOK 4 OF RECORD OF
SURVEY MAPS AT PAGE 60 AT THE REQUEST
OF TRIAD HOLMES ASSOCIATES

LYNDA ROBERTS
MONO COUNTY RECORDER

BY : Sherrin A. Hale
DEPUTY COUNTY RECORDER

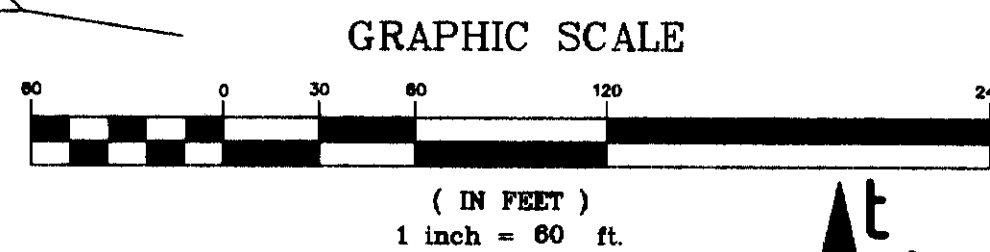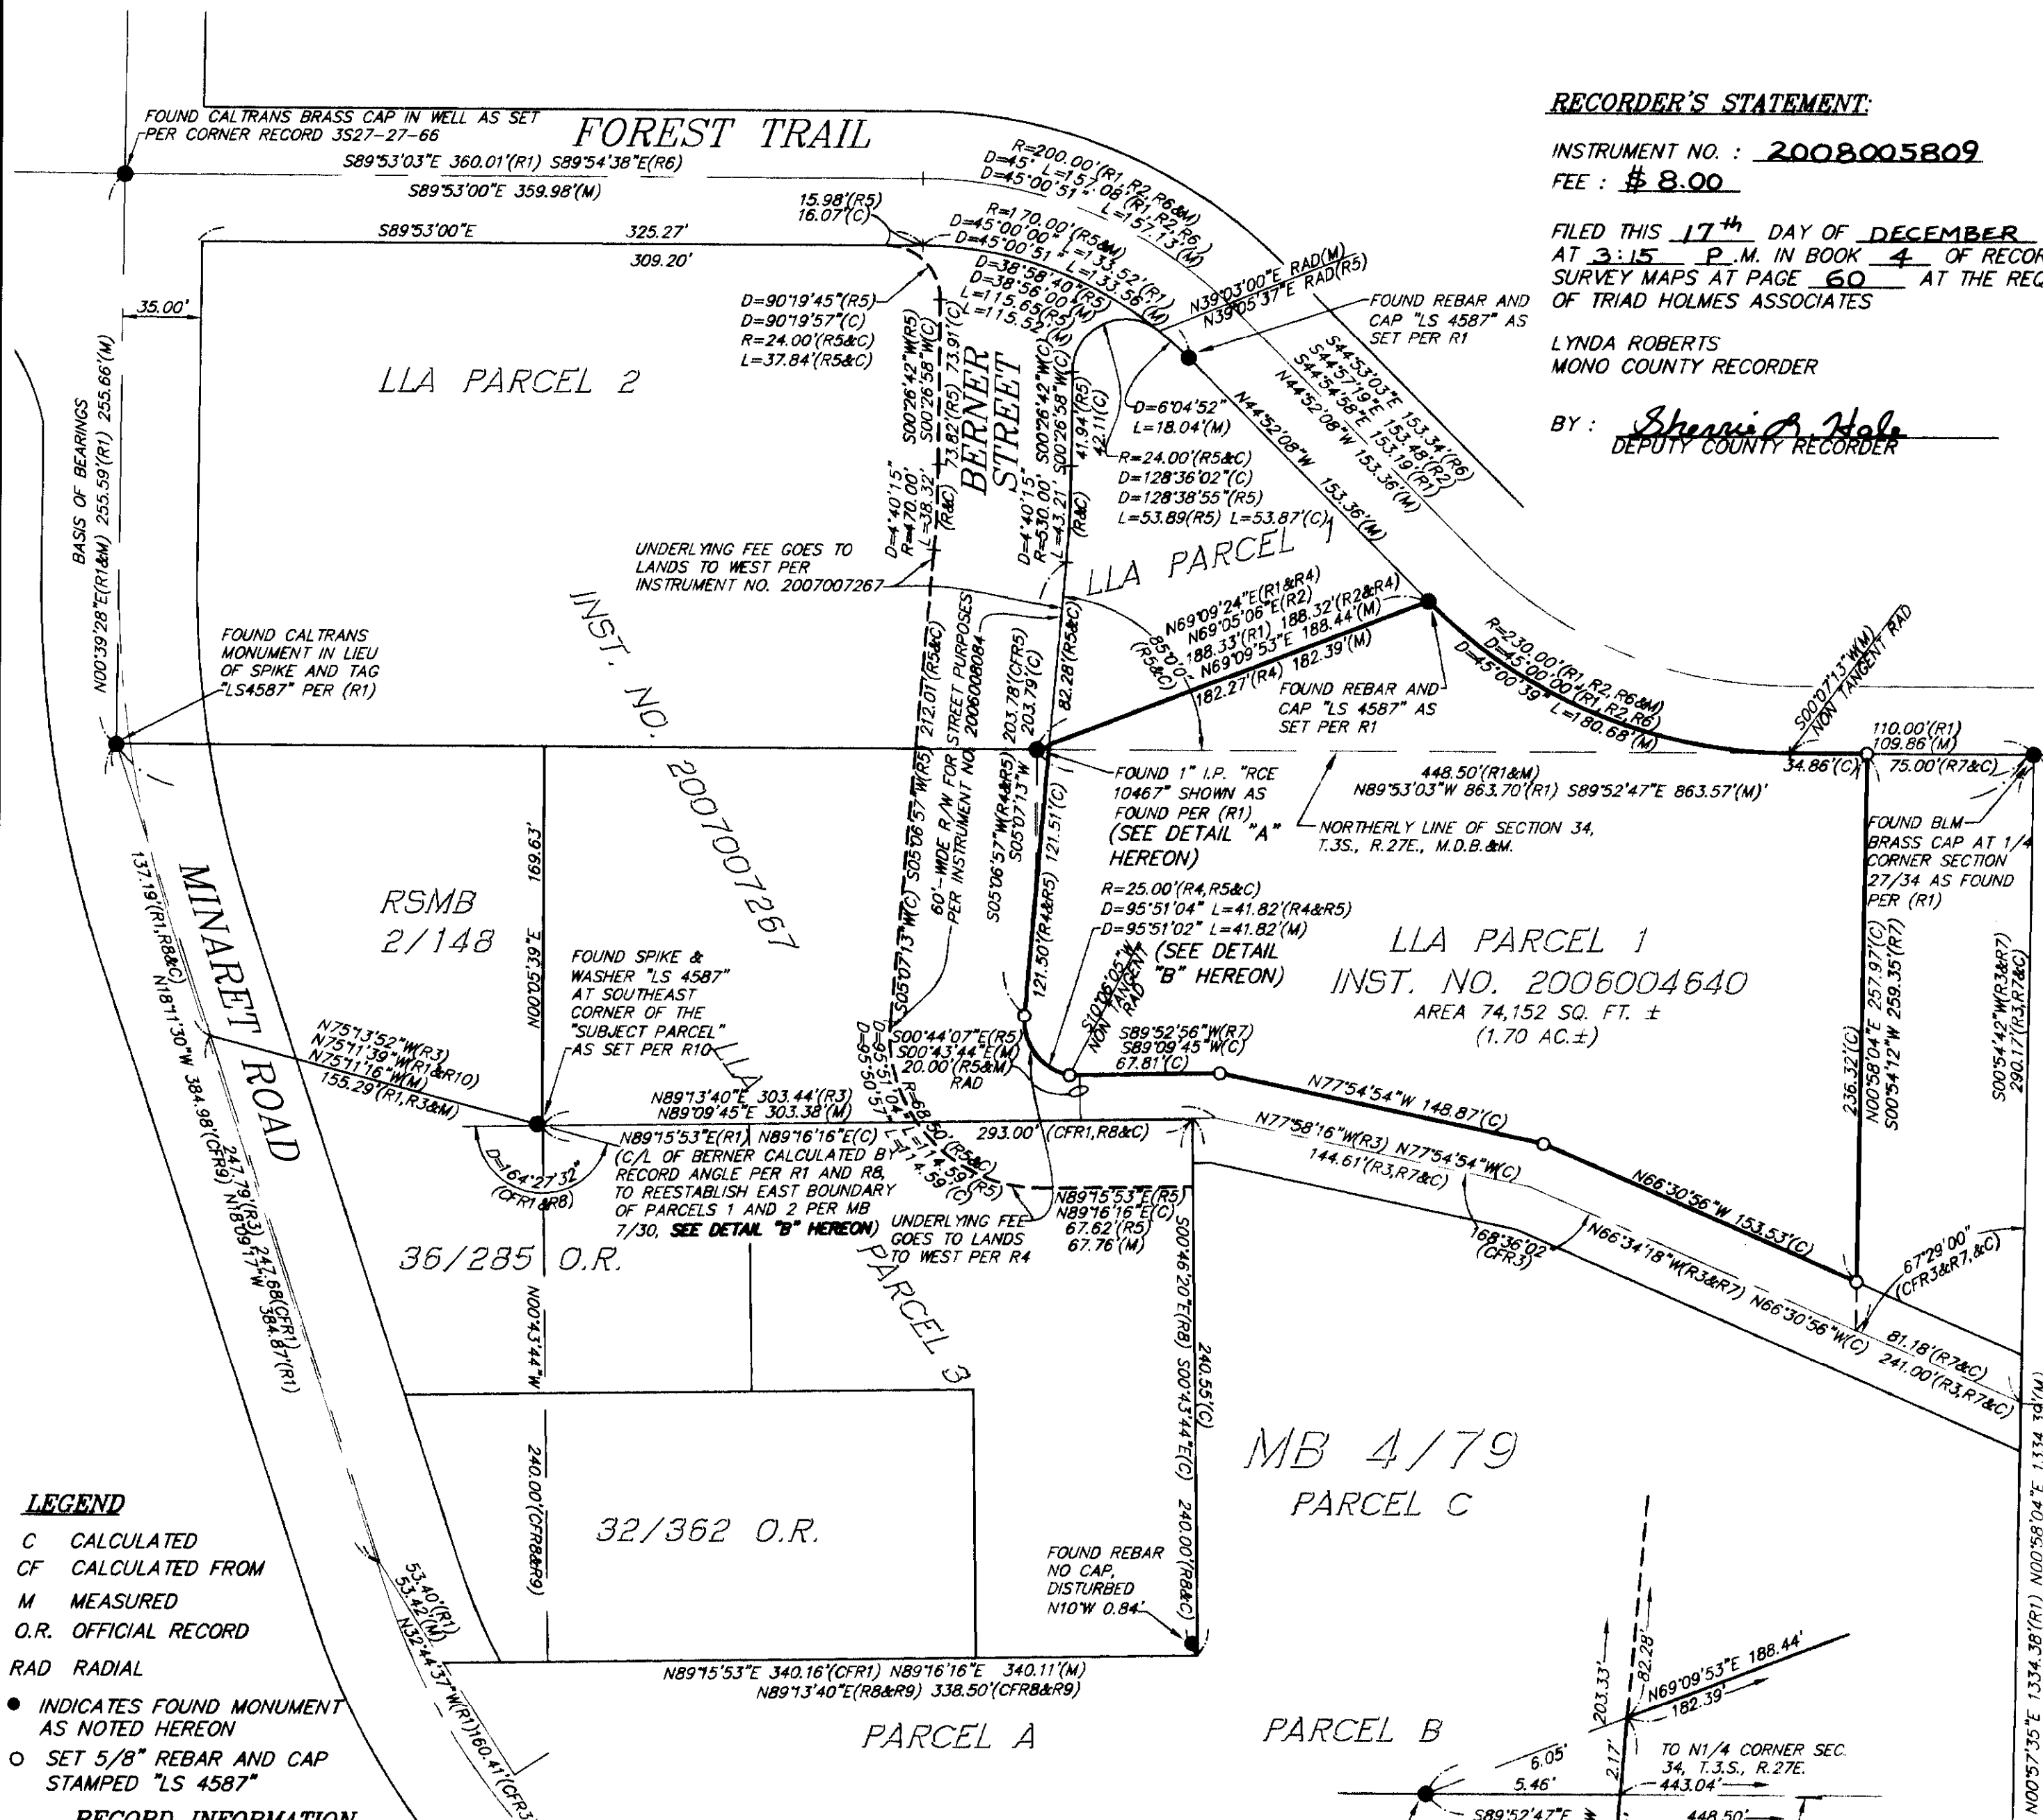

BOOK 4 OF RECORD OF SURVEY MAPS AT PAGE 60